


U.S. ARMY CORPS
OF ENGINEERS

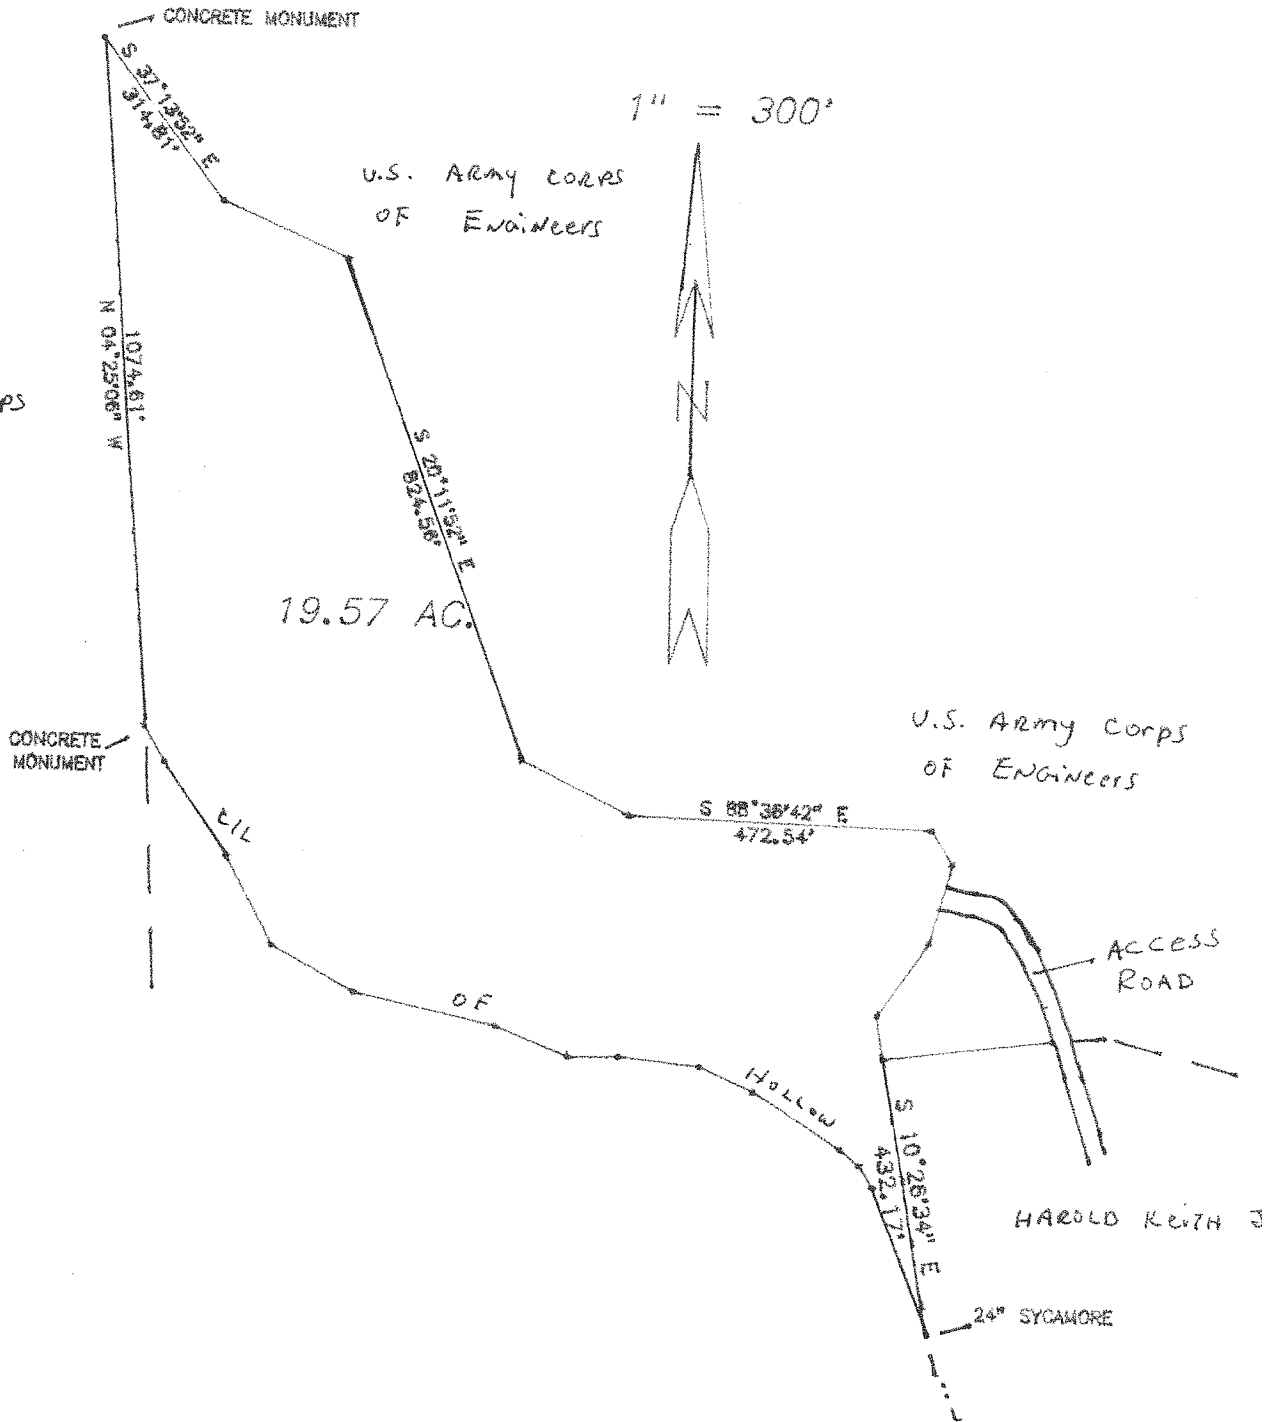

RUSSELL McCALISTER

U.S. CORPS OF ENGINEERS

U.S. CORPS OF ENGINEERS






PROPOSED

0.2445 AC.

①

32-FT.

P.O.B.: CONCRETE MONUMENT NUMBER: A-115-6

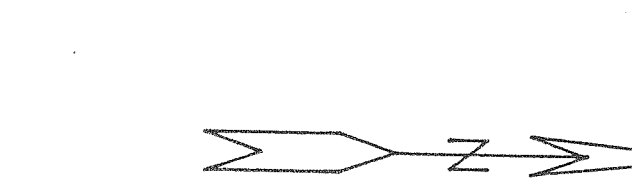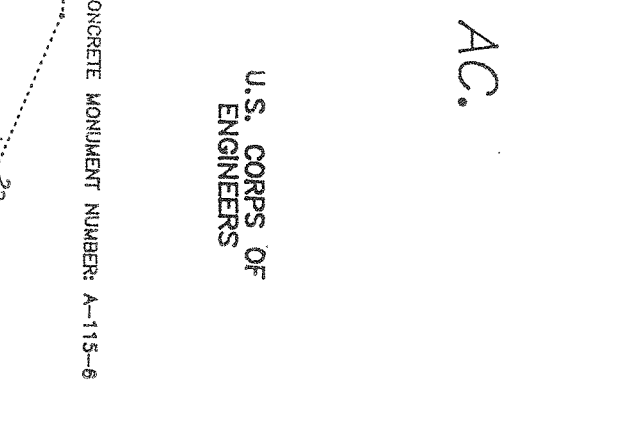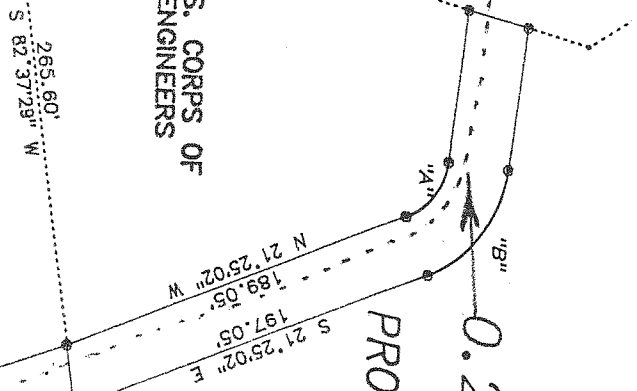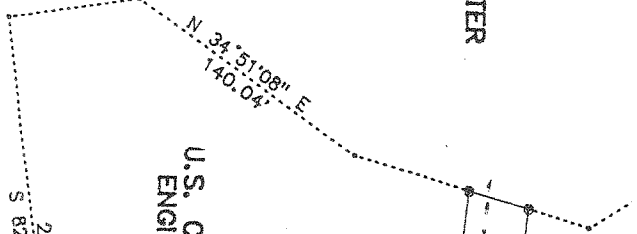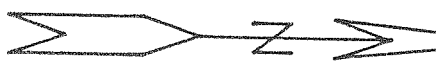

DR. KEITH JOHNSON

DR. KEITH JOHNSON

PROPOSED 2" WATER LINE

R.O.W.

