
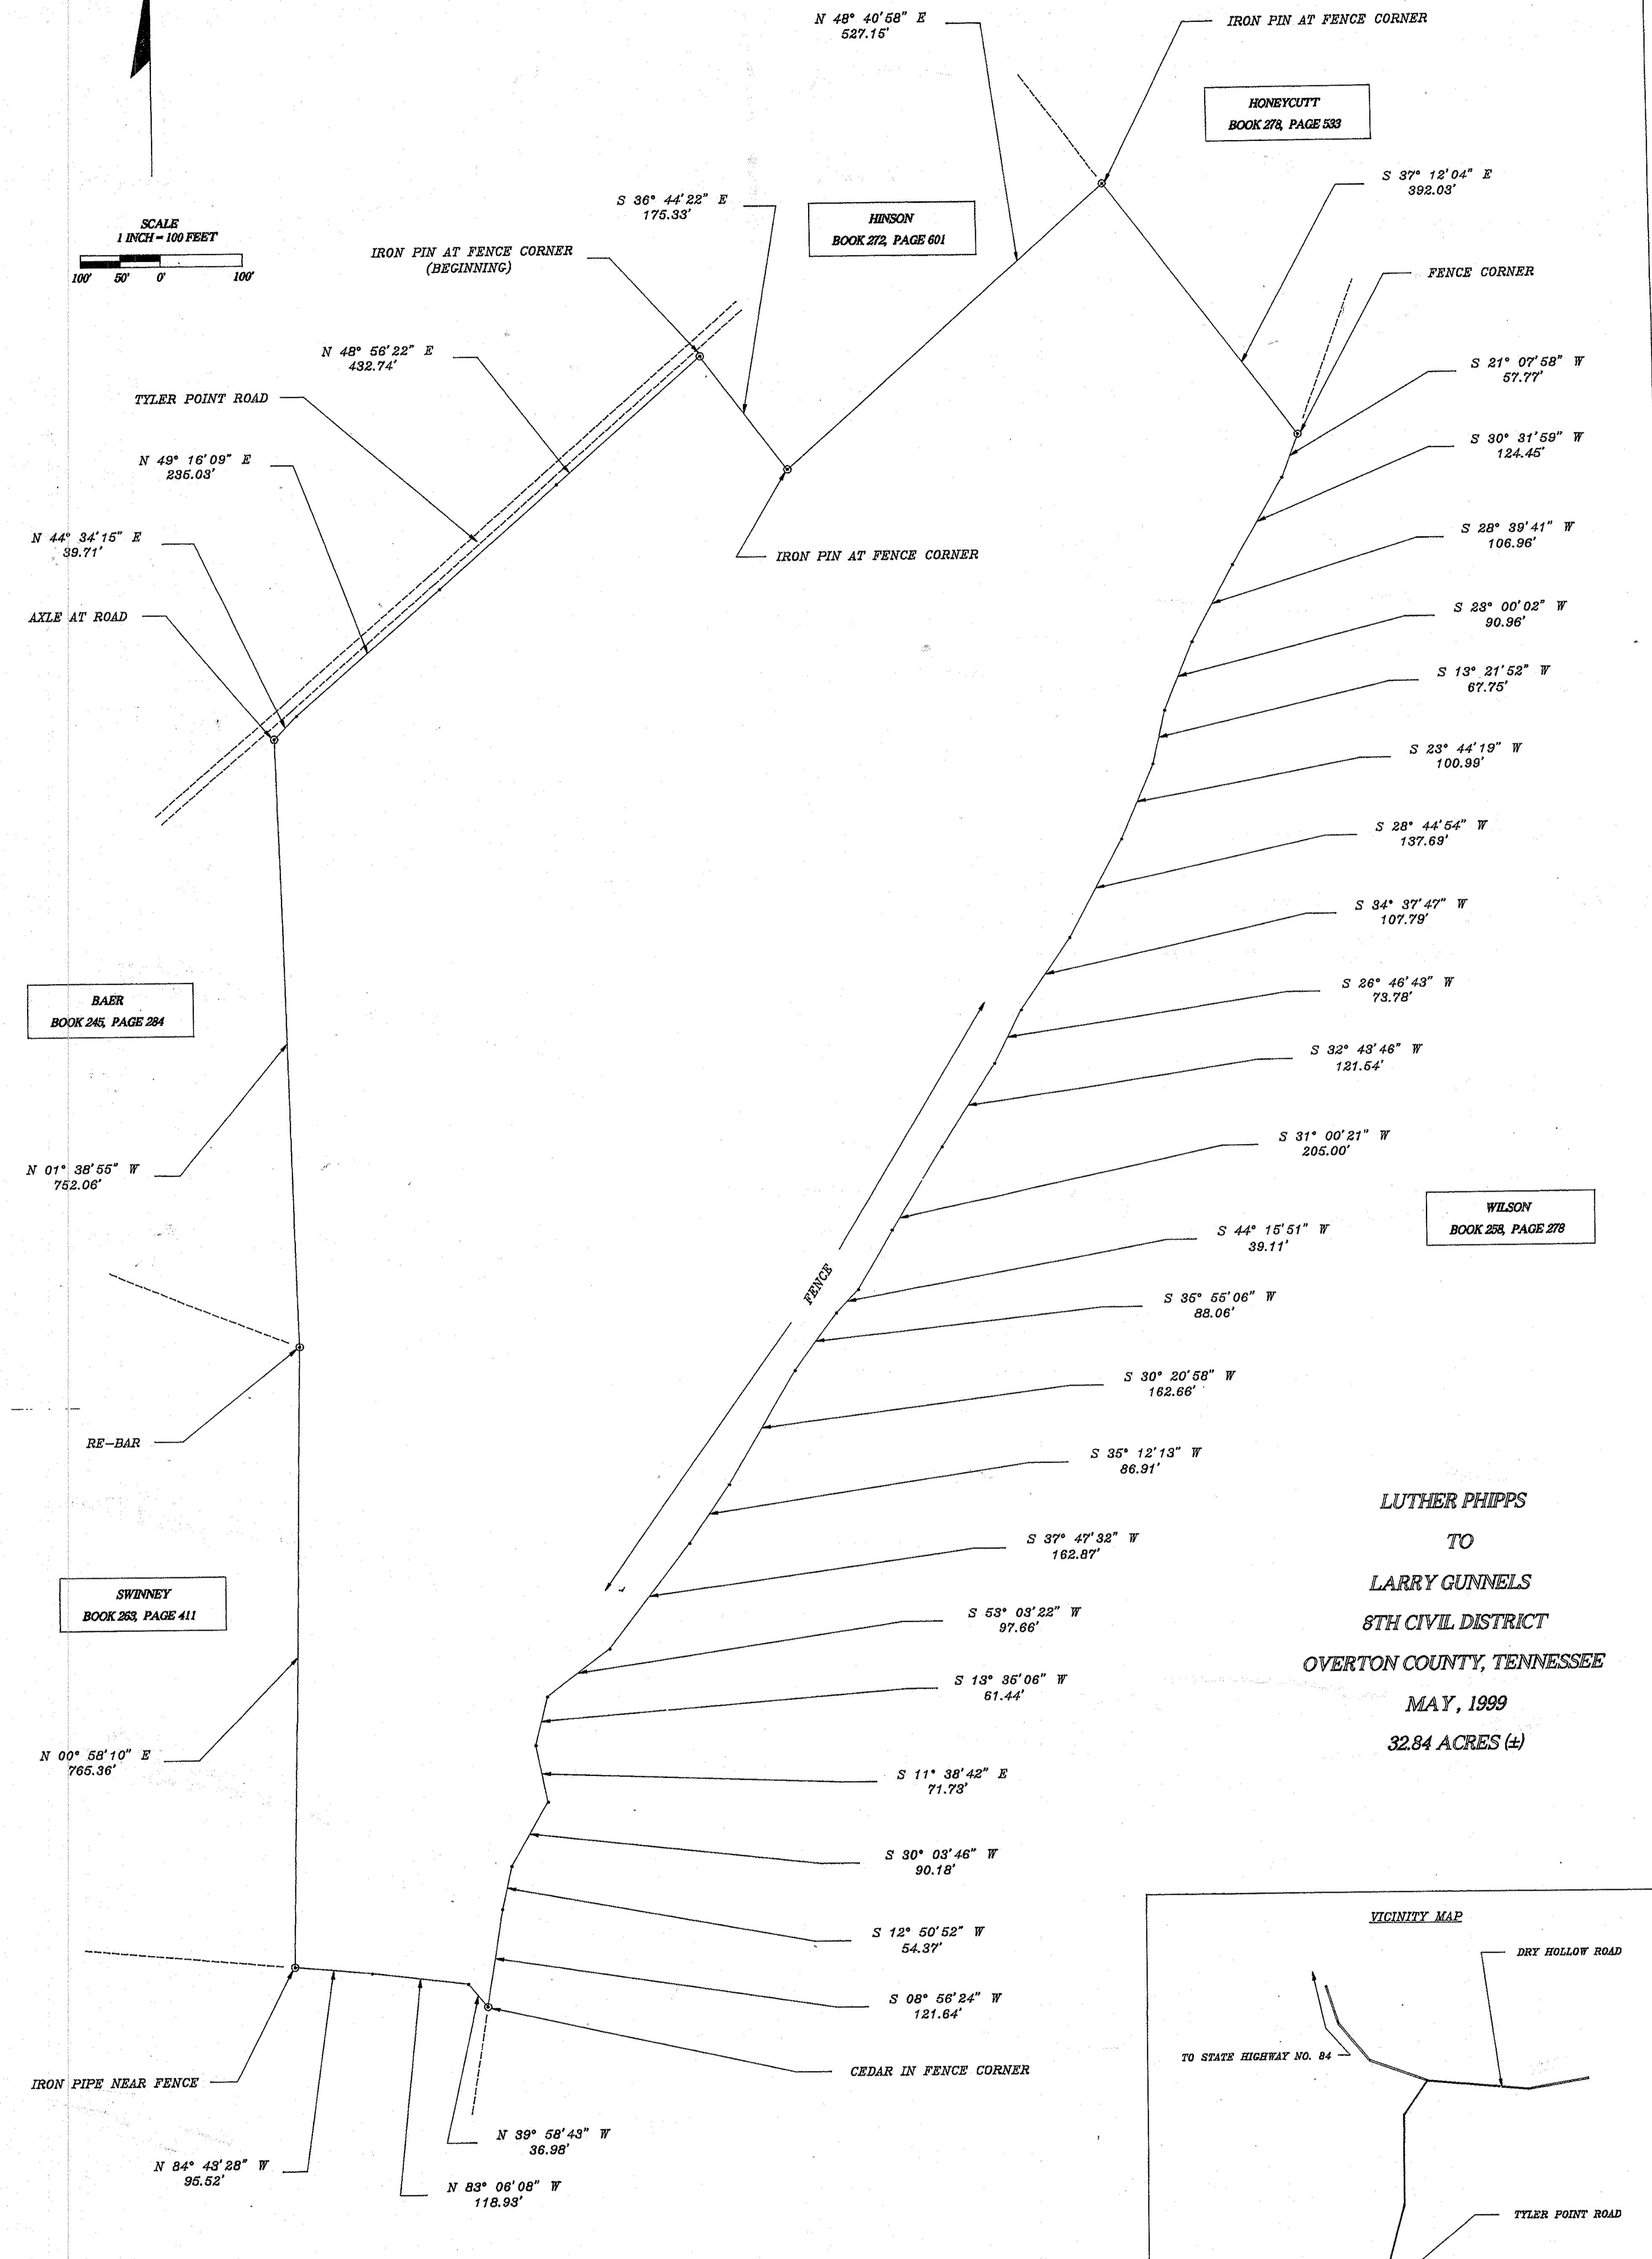


N

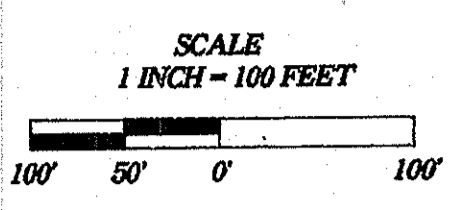

BAER
BOOK 245, PAGE 284

HINSON
BOOK 272, PAGE 601

HONEYCUTT
BOOK 273, PAGE 533

WILSON
BOOK 258, PAGE 278

SWINNEY
BOOK 263, PAGE 411


WILSON
BOOK 253, PAGE 285

LUTHER PHIPPS
TO
LARRY GUNNELS
8TH CIVIL DISTRICT
OVERTON COUNTY, TENNESSEE
MAY, 1999
32.84 ACRES (±)



I HEREBY CERTIFY THAT THIS IS A CATEGORY I SURVEY AND THE RATIO OF PRECISION OF THE UNADJUSTED SURVEY IS 1:10,000 AS SHOWN HEREON.

P.O. BOX 145, LIVINGSTON, TN, 38570, (615) 829-1175

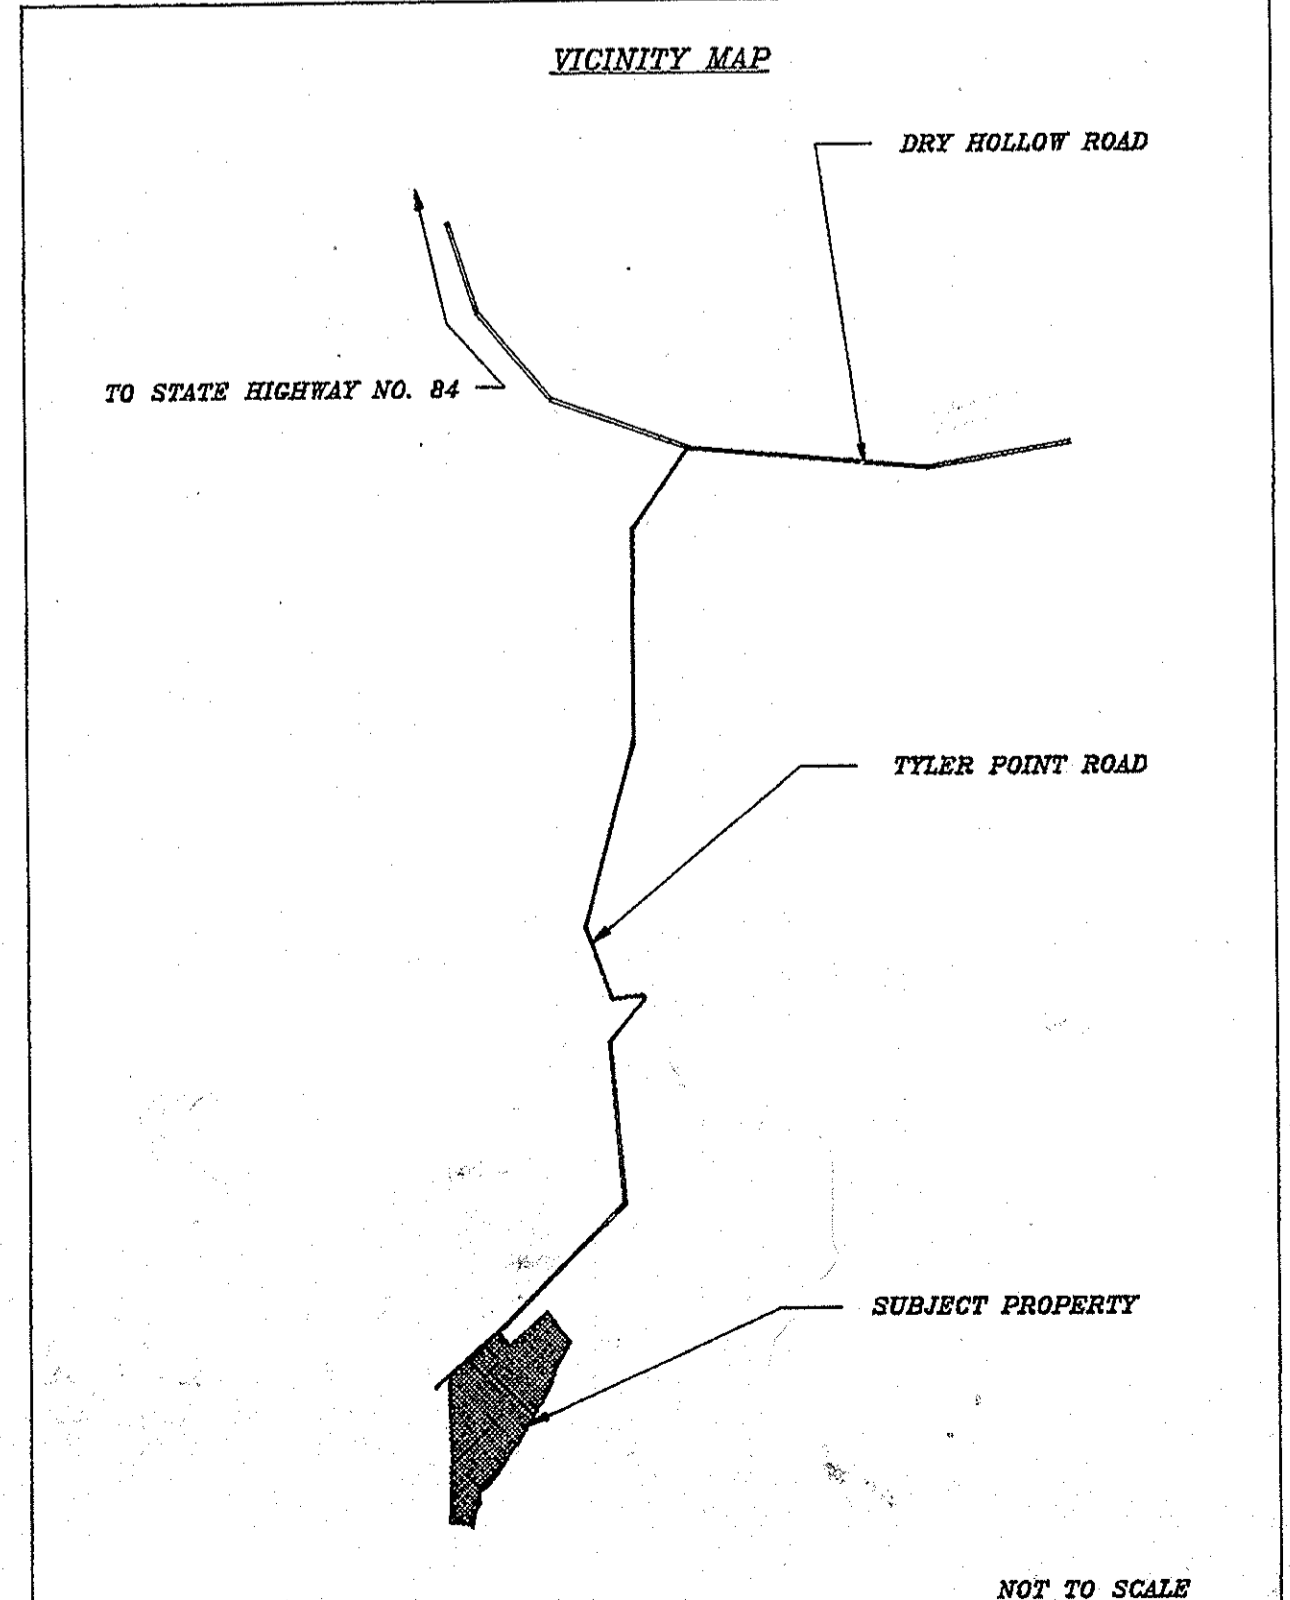

NOT TO SCALE