



MAGNETIC NORTH

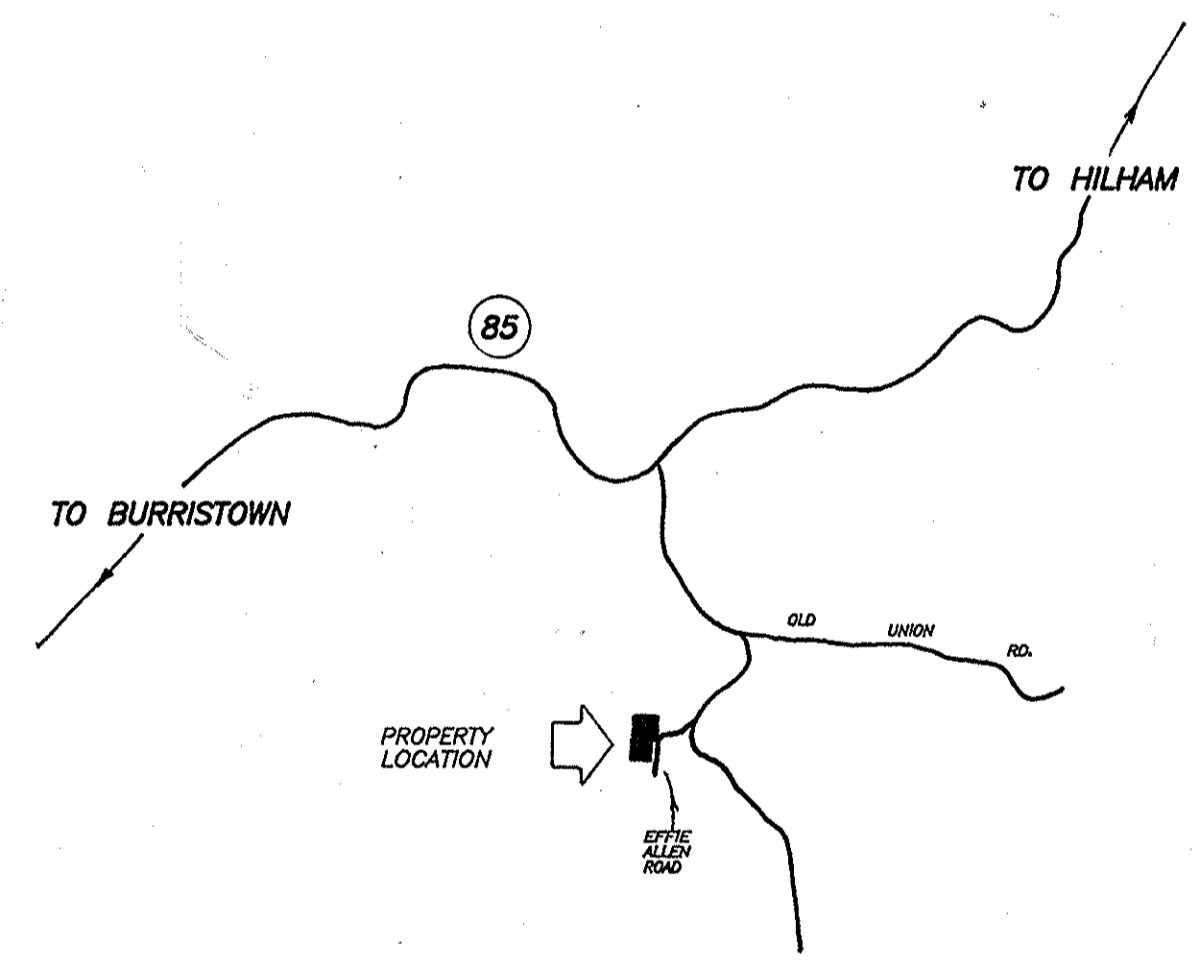

VICINITY MAP SCALE: 1" = 2000'

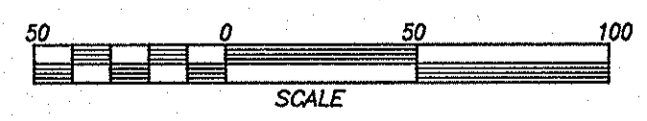

CERTIFICATE OF ACCURACY

I HEREBY CERTIFY THAT THIS IS A CATEGORY 1 SURVEY AND THE RATIO OF PRECISION OF THE UNADJUSTED SURVEY IS 1: 10,000 AS SHOWN HEREON. PROPERTY IS SUBJECT TO ANY EASEMENTS OR ENCUMBRANCES THAT ARE OF PUBLIC RECORD.

Richard Dale Allen

RICHARD DALE ALLEN 3RD CIVIL DISTRICT * OVERTON CO., TN.		
SCALE: 1" = 50'	APPROVED BY: CJW	DRAWN BY: MCD
DATE: 5-23-02		REVISED: 7-5-02
DEED REFERENCE: BOOK 299, PAGE 343, R.O.O.C.T.		
WIGGINS LAND SURVEYING & DRAFTING COMPANY BOX 191, GAINESBORO, TN. (931)268-9215		DRAWING NUMBER: ALLENRD